

1°14'E

1°15'E

623500

623000

623500

624000

233500

233500

233000

233000

51° 57'N

51° 57'N

232500



232500

623500

623000

623500

624000

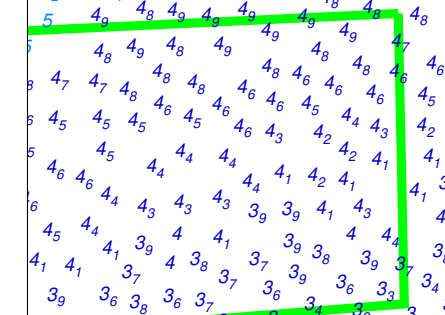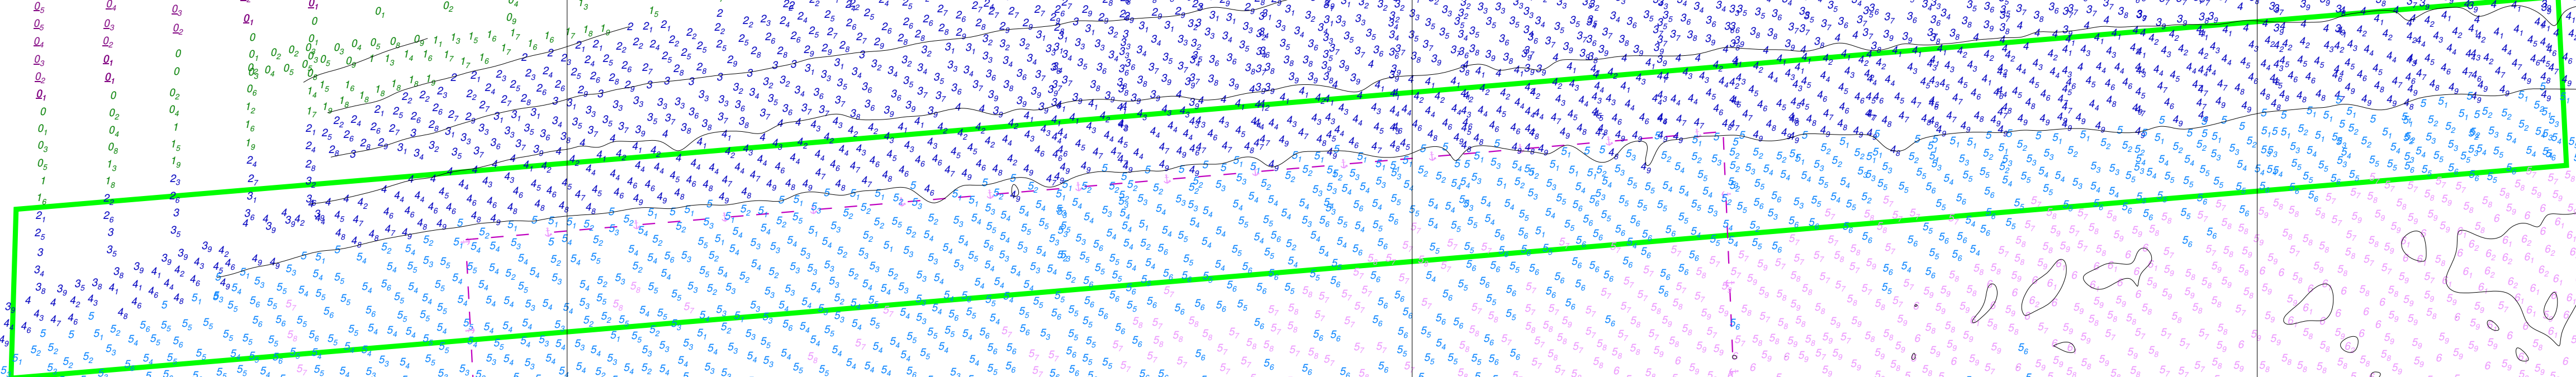

SEDIMENT REPLACEMENT DISPOSAL SITES (LOT 2)
Erwarton Bay/Stour South West Site

Scale: 1:2,500 @ A3

Drawing Number: 11
Date: May 2017

Harwich Haven Authority